



All dimensions are to be checked on site, any discrepancies are to be verified with the architect before proceeding with the works. All dimensions indicated are structural unless stated otherwise.  
 Do not scale off drawings. Figured dimensions to be covered in all cases. Where items are covered by drawings of a different scale the larger scale drawings are to be worked to.  
 This drawing is to be read in conjunction with all other general arrangement drawings, details and specifications.  
 All works to comply with the requirements of building regulations 1991 and subsequent amendments.

© 2019 CYMA Architects Ltd - The document copyright and any design right therein are the property of CYMA Architects Ltd, unless otherwise specified on the document. The document and any information therein may not be used, copied or disclosed to any third party without prior written authorization of CYMA Architects.  
 Copyright Acknowledgement

Rev.	Date	Author / Notes

**Cyma Architects**  
 55 Old High Street | Folkestone | Kent | CT20 1RN  
 T: 01233 666667 | E: info@cymaarchitects.co.uk  
 W: www.cymaarchitects.co.uk


**RIBA** **ARB** Architects  
 Chartered Practice Registration Board

**CONSULTATION DRAFT**

Project Title  
**Hawkhurst Community Centre**  
 King George V Playing Field, The Moor,  
 Hawkhurst, Kent, TN18 4PG  
 Client  
**Hawkhurst Parish Council**

Drawing Title  
**GROUND FLOOR PLAN**  
**AS PROPOSED**

Scales Size By Date  
 1:100 A1 KR Jan 2020

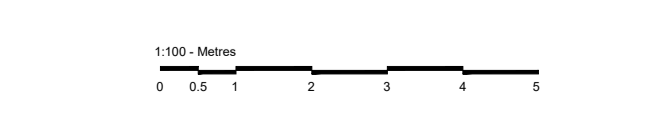

Project No. Drawing No. Revision  
 19116-VHH AL(0)10

**AL(0)10**  
**GROUND PLAN AS PROPOSED**  
 Scale 1:100

	Height in m		GROSS INTERNAL AREA (sq.m)
Ground to Eaves height (min)	2175	Ground Floor	772.89
Ground to Ridge height (max)	9558	First Floor	387.29

For more information and feedback form please visit,  
[WWW.hawkhurst-pc.gov.uk](http://WWW.hawkhurst-pc.gov.uk)